


PATIO LATTICE

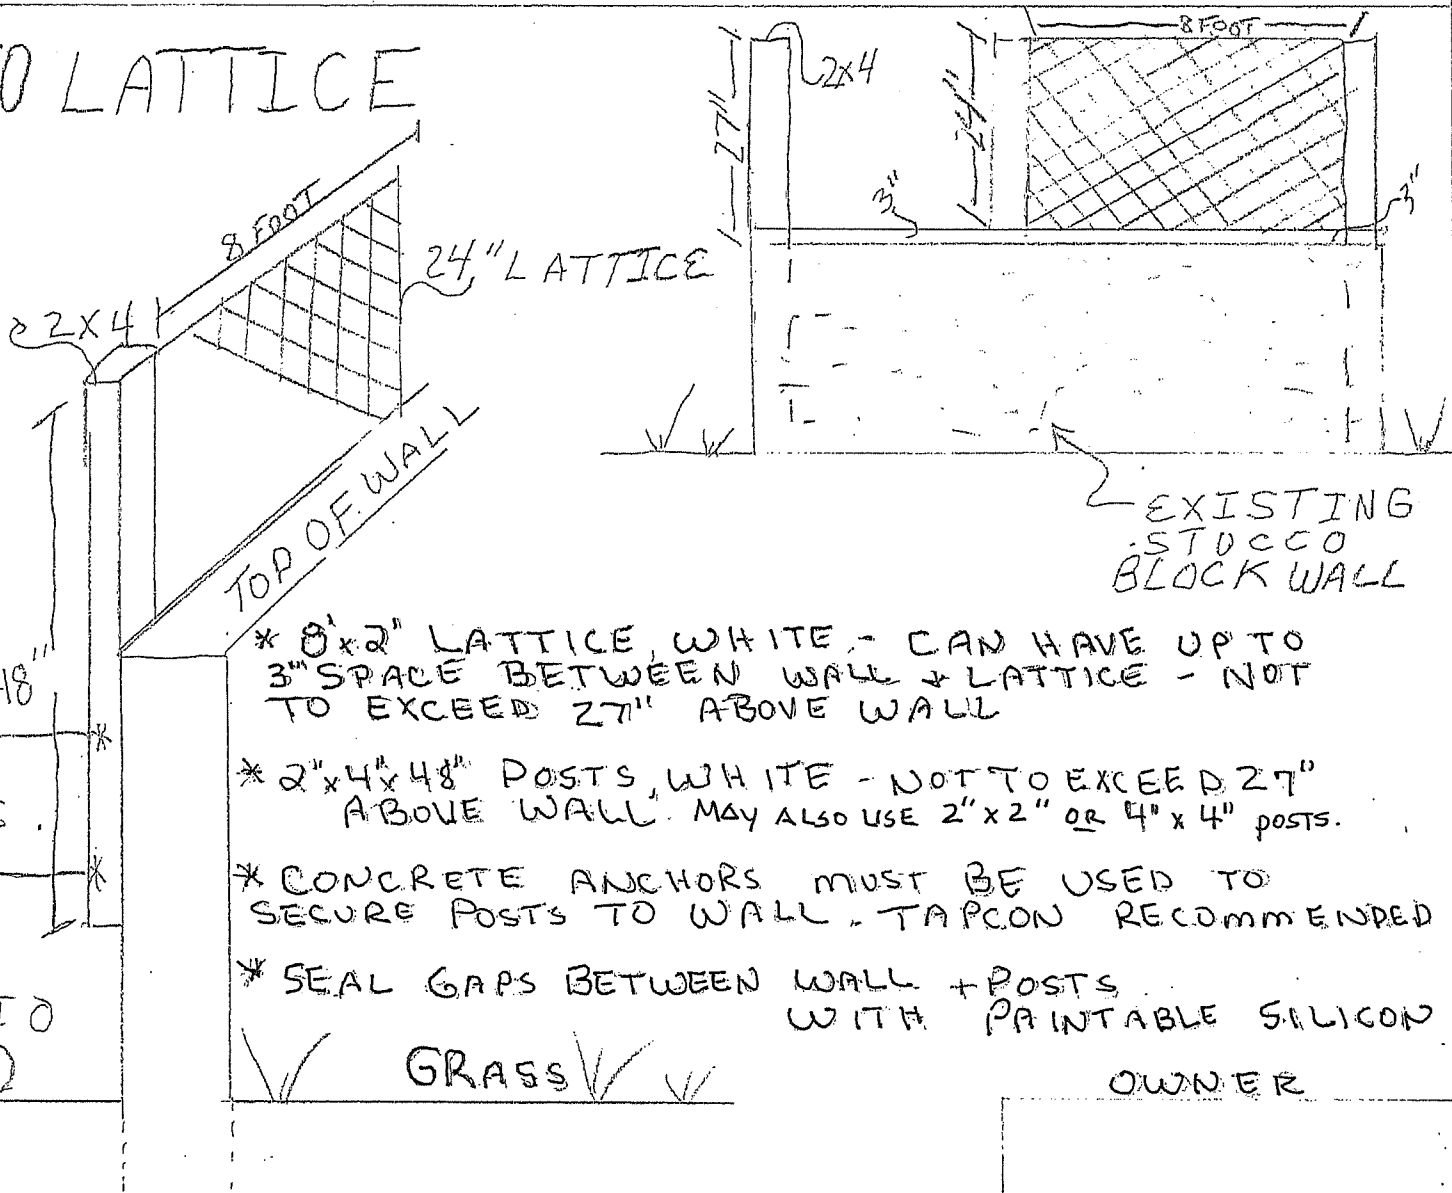

10

ANCHOR POINTS

PATIO

* 8'x2" LATTICE, WHITE - CAN HAVE UP TO 3" SPACE BETWEEN WALL + LATTICE - NOT TO EXCEED 27" ABOVE WALL

* 2"x4"x48" POSTS, WHITE - NOT TO EXCEED 27" ABOVE WALL. MAY ALSO USE 2"x2" OR 4"x4" POSTS.


* CONCRETE ANCHORS MUST BE USED TO SECURE POSTS TO WALL. TAPCON RECOMMENDED

* SEAL GAPS BETWEEN WALL + POSTS WITH PAINTABLE SILICON

GRASS

OWNER

* LATTICE MAY NOT BE ATTACHED TO THE TOP OF THE WALL OR TO ANY WALL OF THE UNIT. IT MAY BE ATTACHED TO THE PATIO WALLS.

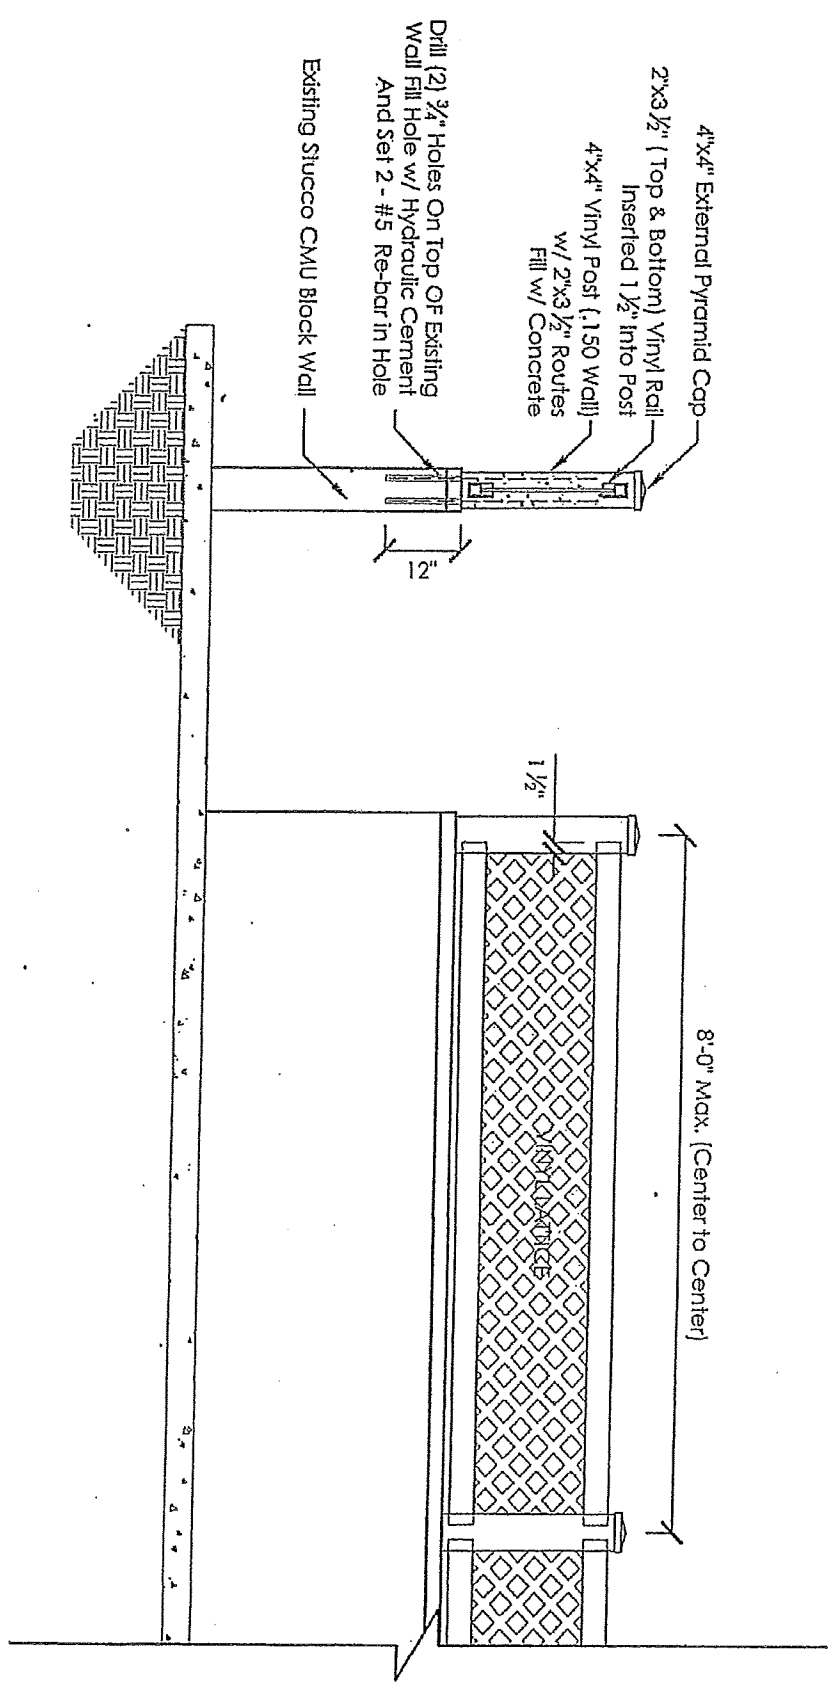

SECTION VIEW

ELEVATION VIEW



1270 RANCHO CONEJO BLVD.
 NEWBURY PARK, CA 91320
 (805) 499-8154 OFFICE
 (805) 499-8263 FAX
 WWW.VINYL-CONCEPTS.COM

LATTICE VINYL TOPPER - POST SET ON CMU

NOTE: TYPICAL DRAWING; FIELD CONDITION MIGHT DICTATE CHANGES.

DATE:	02-04-13
SCALE:	1/2" = 1'-0"
SHEET:	1
	1 of 1